



FIRE EVACUATION PLAN

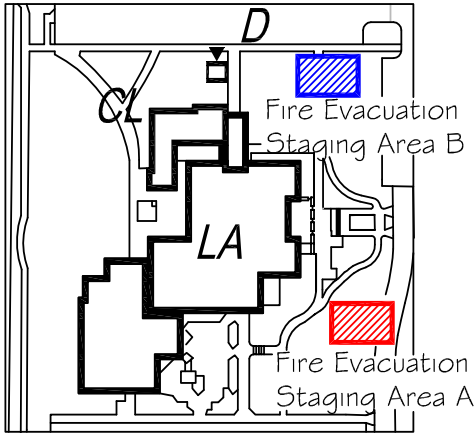

SITE PLAN

FIRST FLOOR PLAN

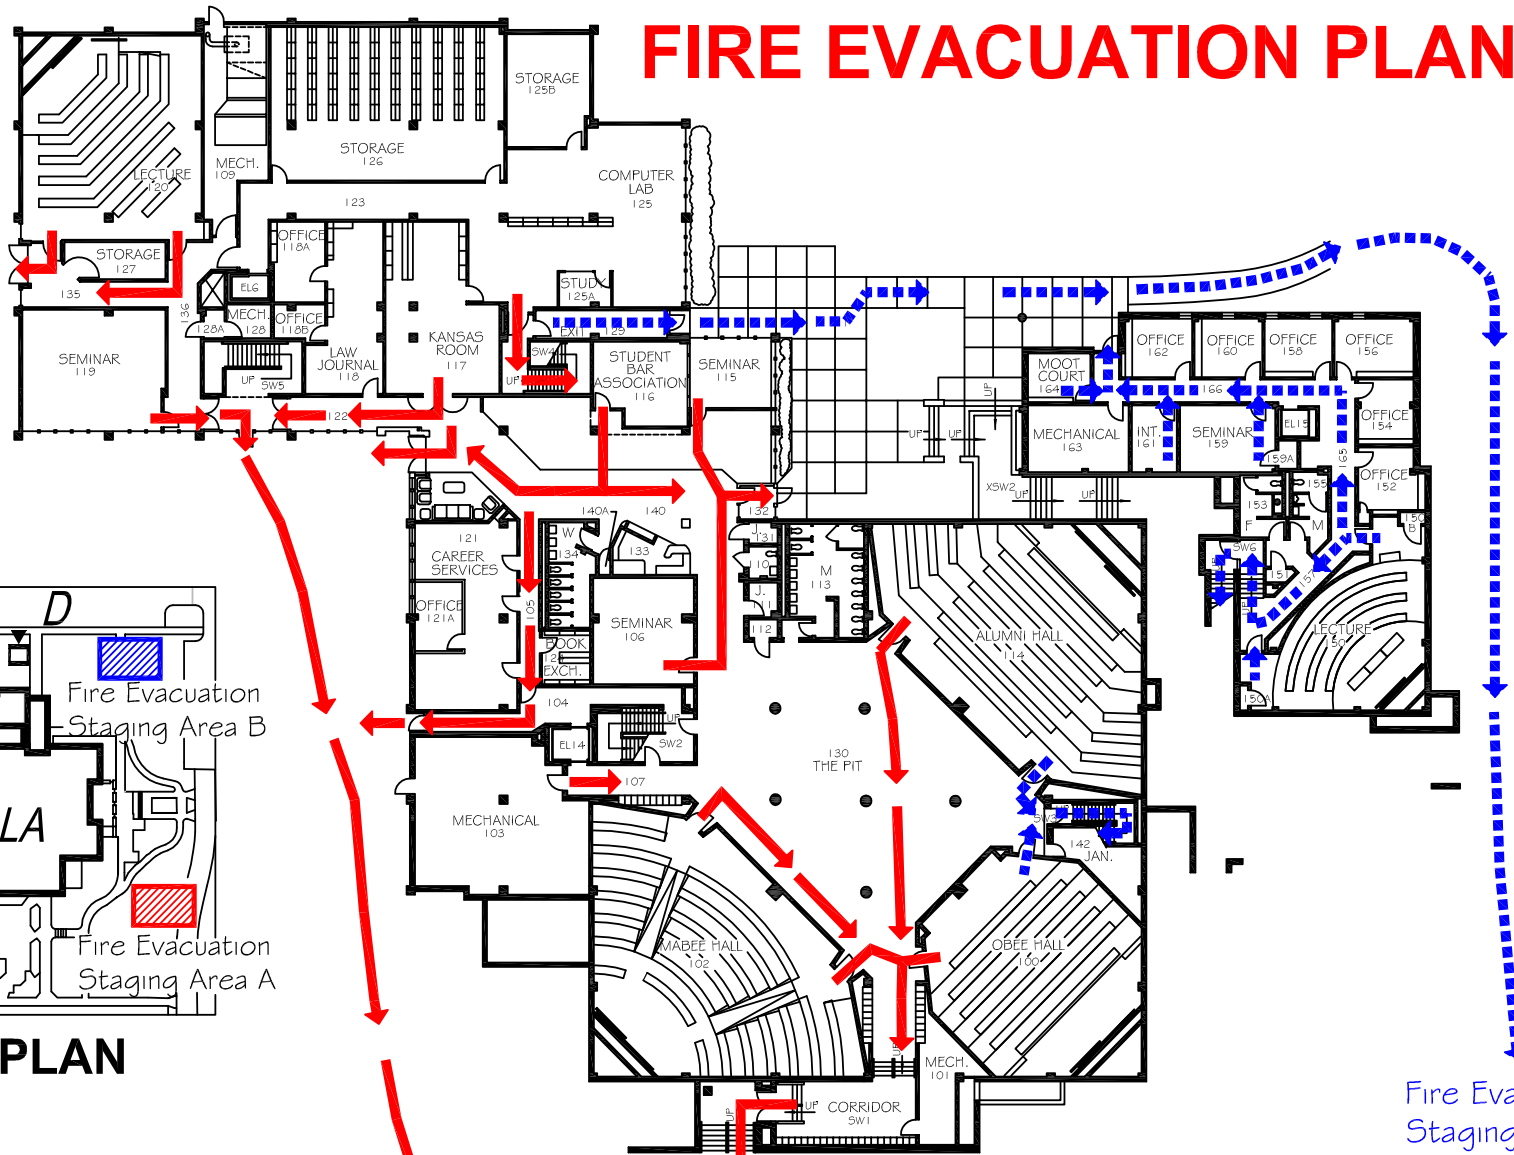

Fire Evacuation
Staging Area A

Fire Evacuation
Staging Area B

REV. DEC. 1971 K.B. 9/75 A.J. 1/77 M.W. 3/61 D.N. 12-88 M.L.R. 9-91 K.C.T. 1-92 K.C.T. 9-95 K.C.T. 4-03 N.J.G. 05-05 N.J.G.

SCHOOL OF LAW

DEPARTMENT OF FACILITIES SERVICES
**WASHBURN
UNIVERSITY**
1811/1801 SW PLASS
TOPEKA, KANSAS

DATE: JULY, 1968	
DRAWN BY: A.J.	
SHEET NO.	DRAWING NO.
OF SHEETS	8a